

W





Flat 5

3 Adelaide Mansions, Hove

Stylish two bedroom flat with open plan living, modern kitchen, elegant decor, hardwood floors, spacious bedrooms, luxury bathroom, and abundant natural light. Ideal for city living. Council Tax band: C

Tenure: Leasehold

EPC Energy Efficiency Rating: C

EPC Environmental Impact Rating: D

- Guide Price £375,000 – £400,000
- Open plan kitchen living area
- Modern kitchen with island
- Stylish contemporary decor
- Modern bathroom with shower and bath
- Recessed and accent lighting
- Moments from Hove seafront
- No chain





ADELAIDE MANSIONS

HOVE


APPROXIMATE GROSS INTERNAL AREA

52.1 sq m / 560 sq ft

	Measuring Points		Ceiling Height
S	Storage Cupboard	T	Hot Water Tank
W	Fitted Wardrobes	FF	Integrated Fridge / Freezer
	Garden Shortened for Display		Head Height Below 1.5m
	Skylight	B	Boiler

Floor plan is for illustration and identification purposes only and is not to scale.
Plots, gardens, balconies and terraces are illustrative only and excluded from all area calculations. All site plans are for illustration purposes only and are not to scale.
This floor plan has been produced in accordance with Royal Institution of Chartered Surveyors' International Property Standards 2 (IPMS2).

© For Winn Estates use only. All rights reserved.

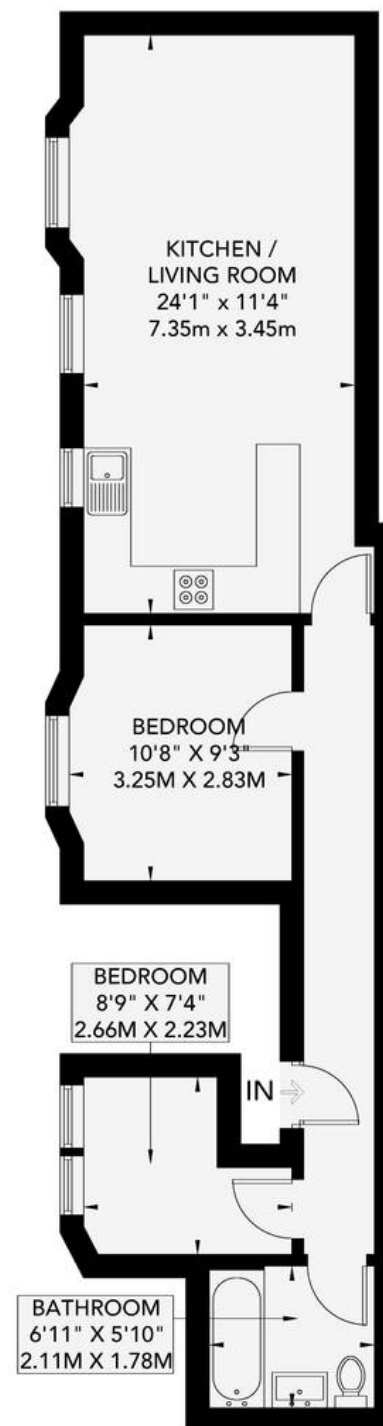



PROPERTY NOTES

Property:

Date:

Consultant:



Winn Estates

Winn Estates, 201 Church Road, Hove - BN3 2AB

01273 044004 • hello@winn-estates.com • <http://winn-estates.com>

